


M8B-4/1/1/2
39,1 m²

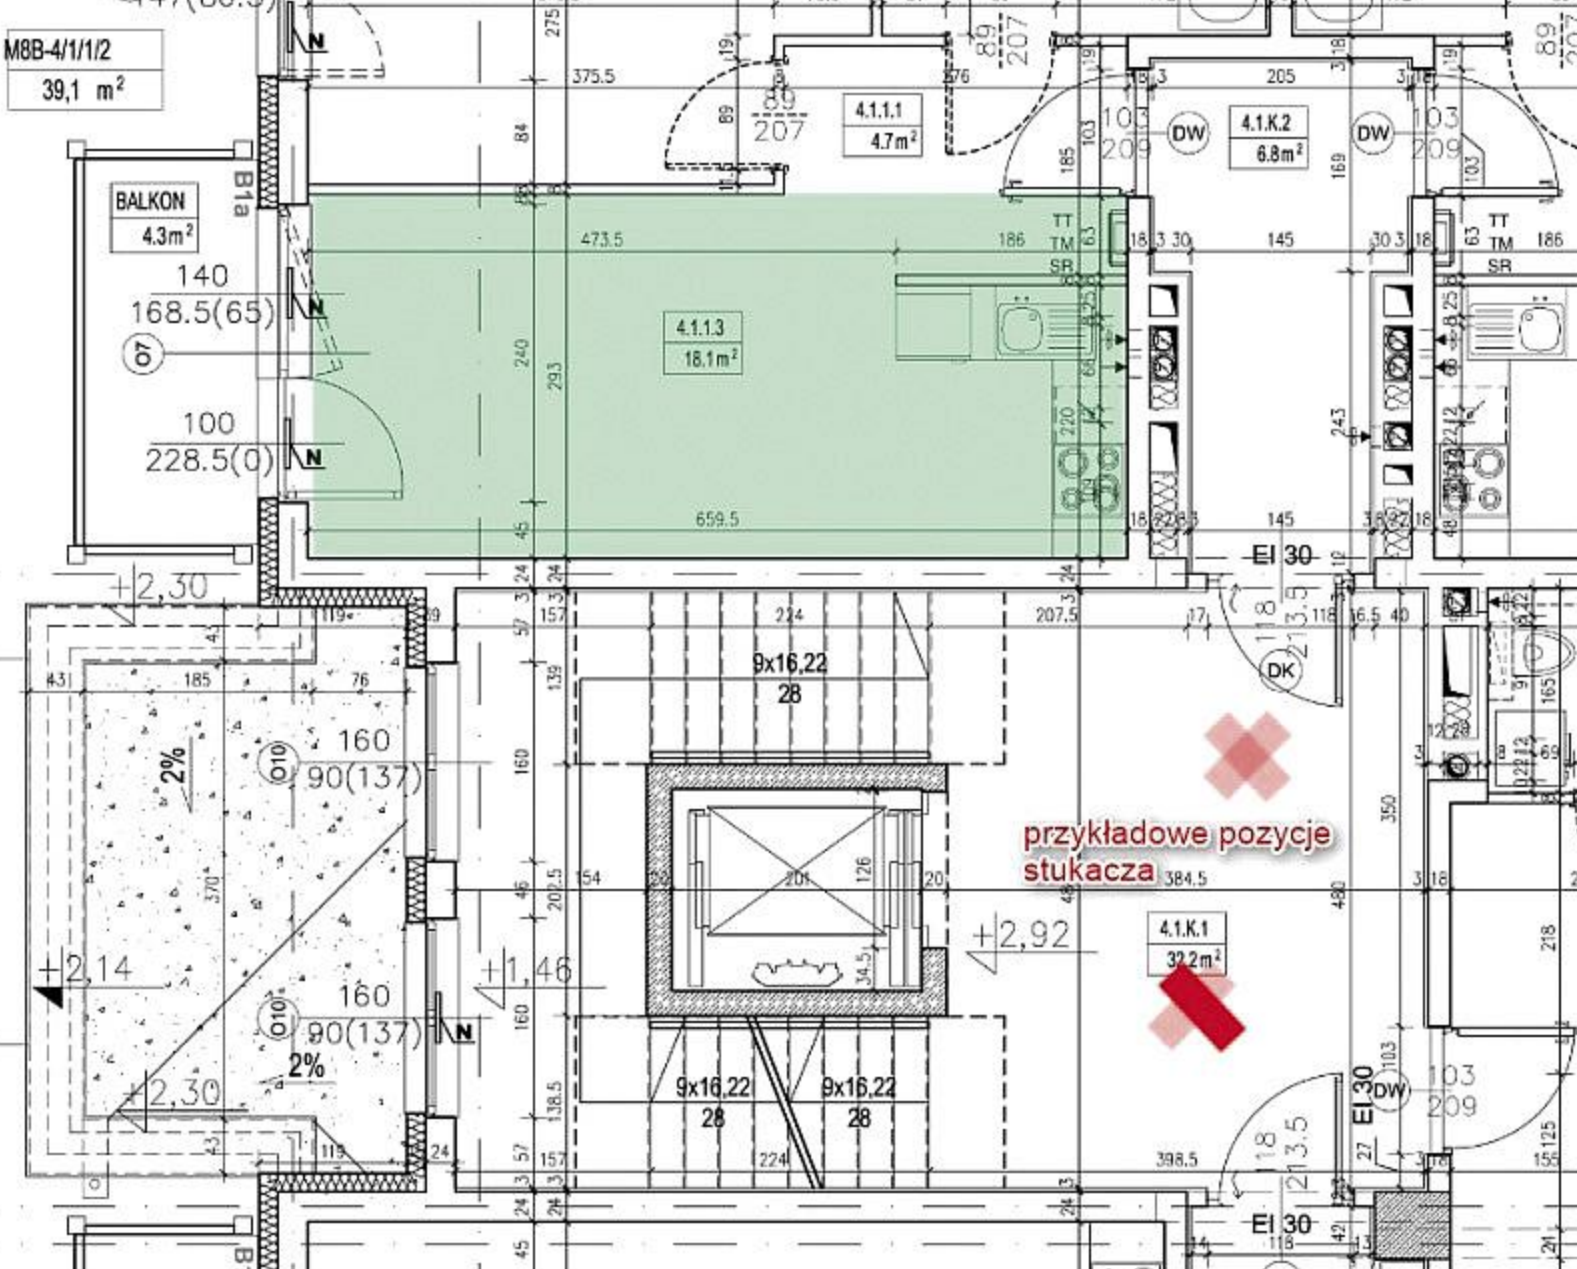

BALKON
4.3m²

4.1.1
4.7m²

4.1.K.2
6.8m²

4.1.1.3
18.1m²

4.1.K.1
32.2m²

przykładowe pozycje
stukacza

